






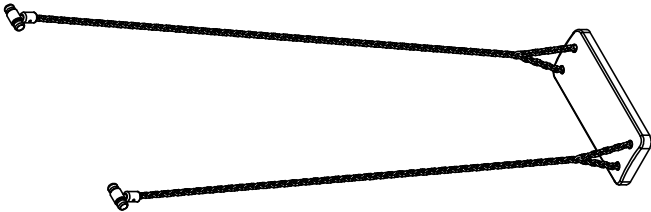
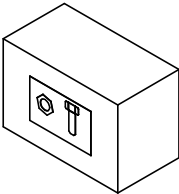
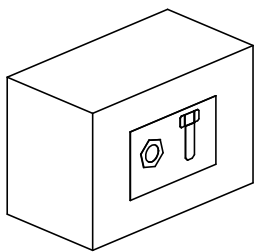


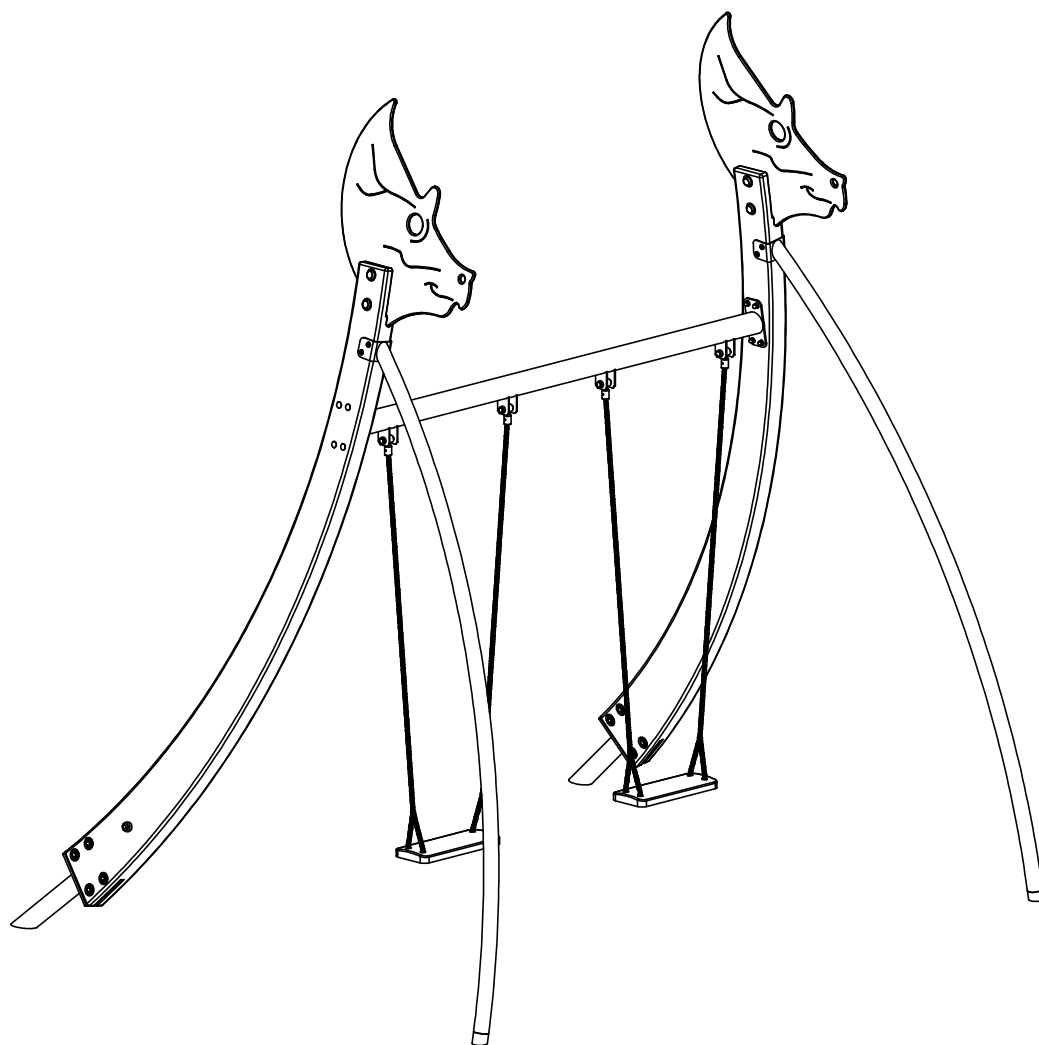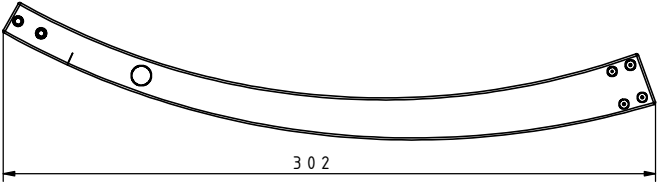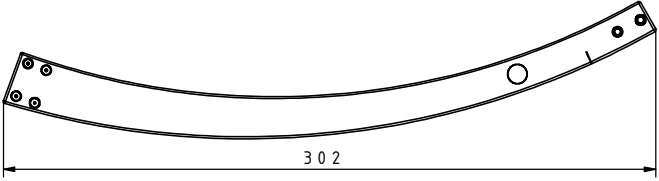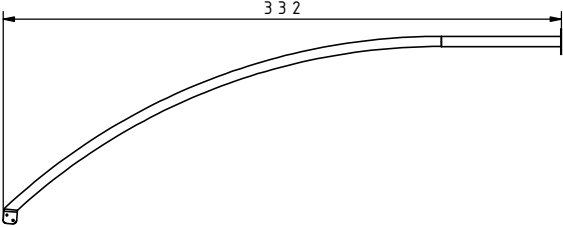



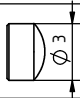


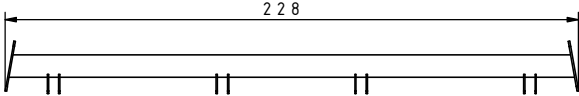

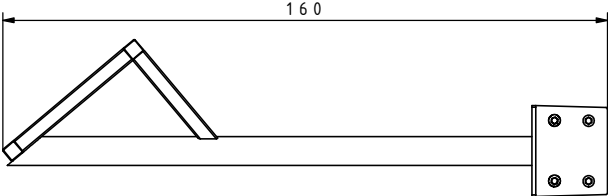




8508

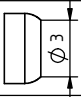


E1	 <p>90x160_v3_8508_1</p>	x1
E2	 <p>90x160_V3_8508_2</p>	x1
E3		x2
E4		x1
E5		x2
E6	 <p>F85X_2_PE_g15_v1</p>	x2
E7		x2
E8		





8508N

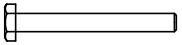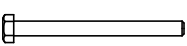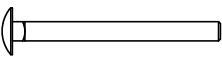Nr	Element			$\Sigma$
1		-	S6x60	9
2		-	W6x60	8
3		-	K2_d30_B	17
4		DIN 125	10x20	8
6		-	Z2_d30_B	16
21		DIN 125	8x16	1
30		DIN 9021	8x24	8
31		DIN 985	M8	4
57		DIN 1587	M10	16
58		-	LOCTITE	1
103		DIN 9021	10x30	16
104		DIN 931	M10x85	8
105		DIN 931	M8x90	4
106		DIN 603	M10x110	8


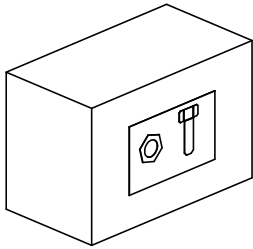


8508N


Nr	Element			$\Sigma$
213		-	Z_NA_1	1
214		-	Z_NA_2	1

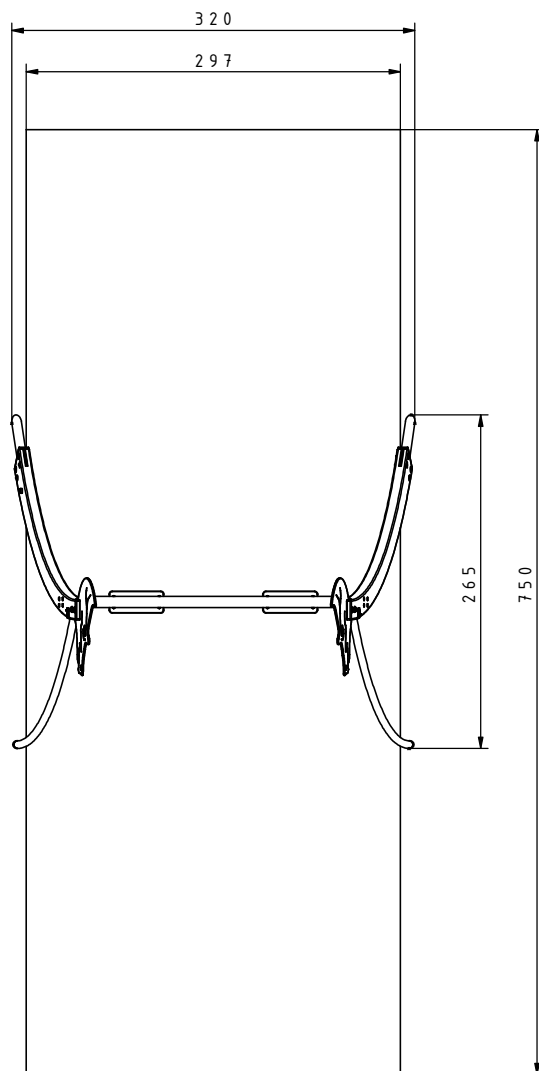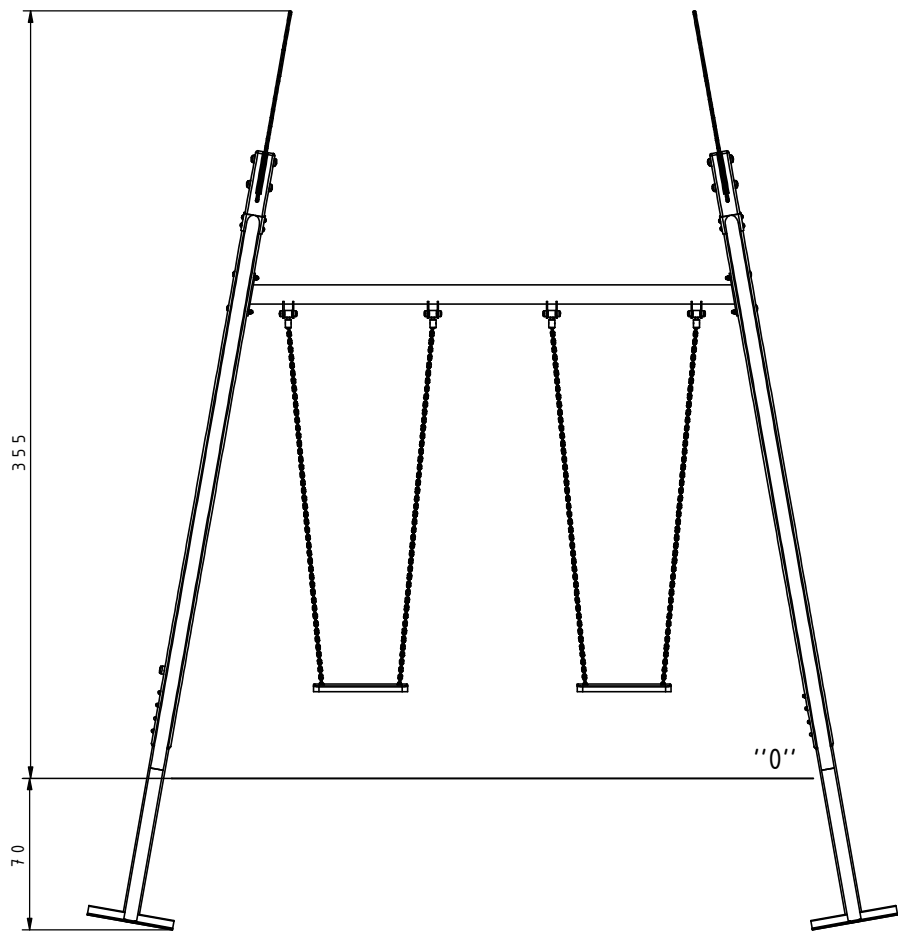




1

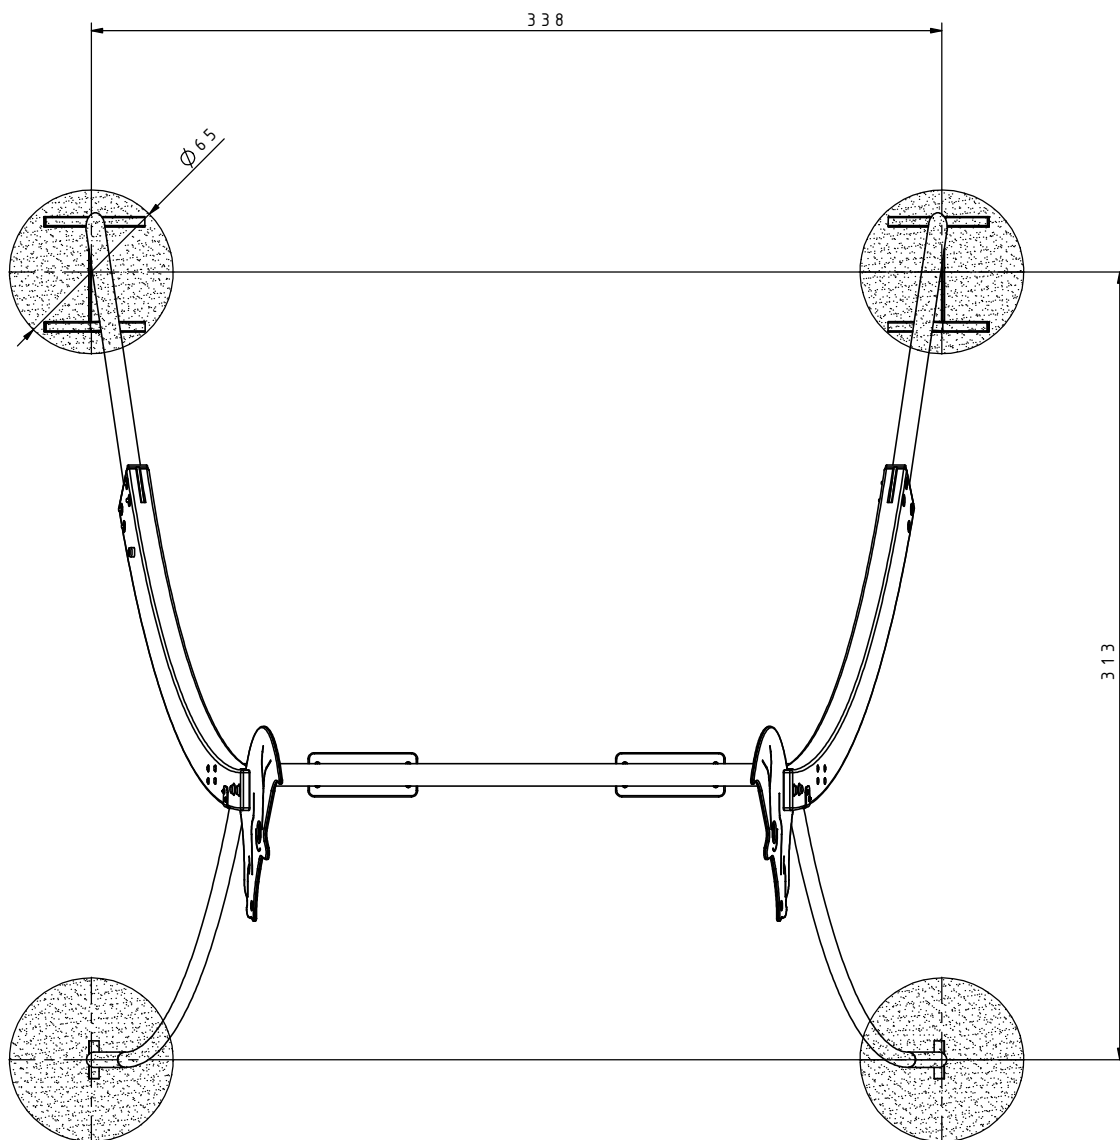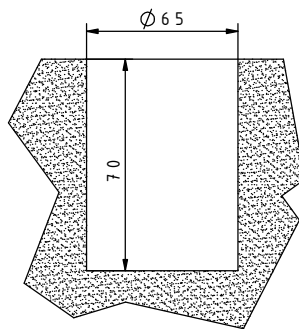

2

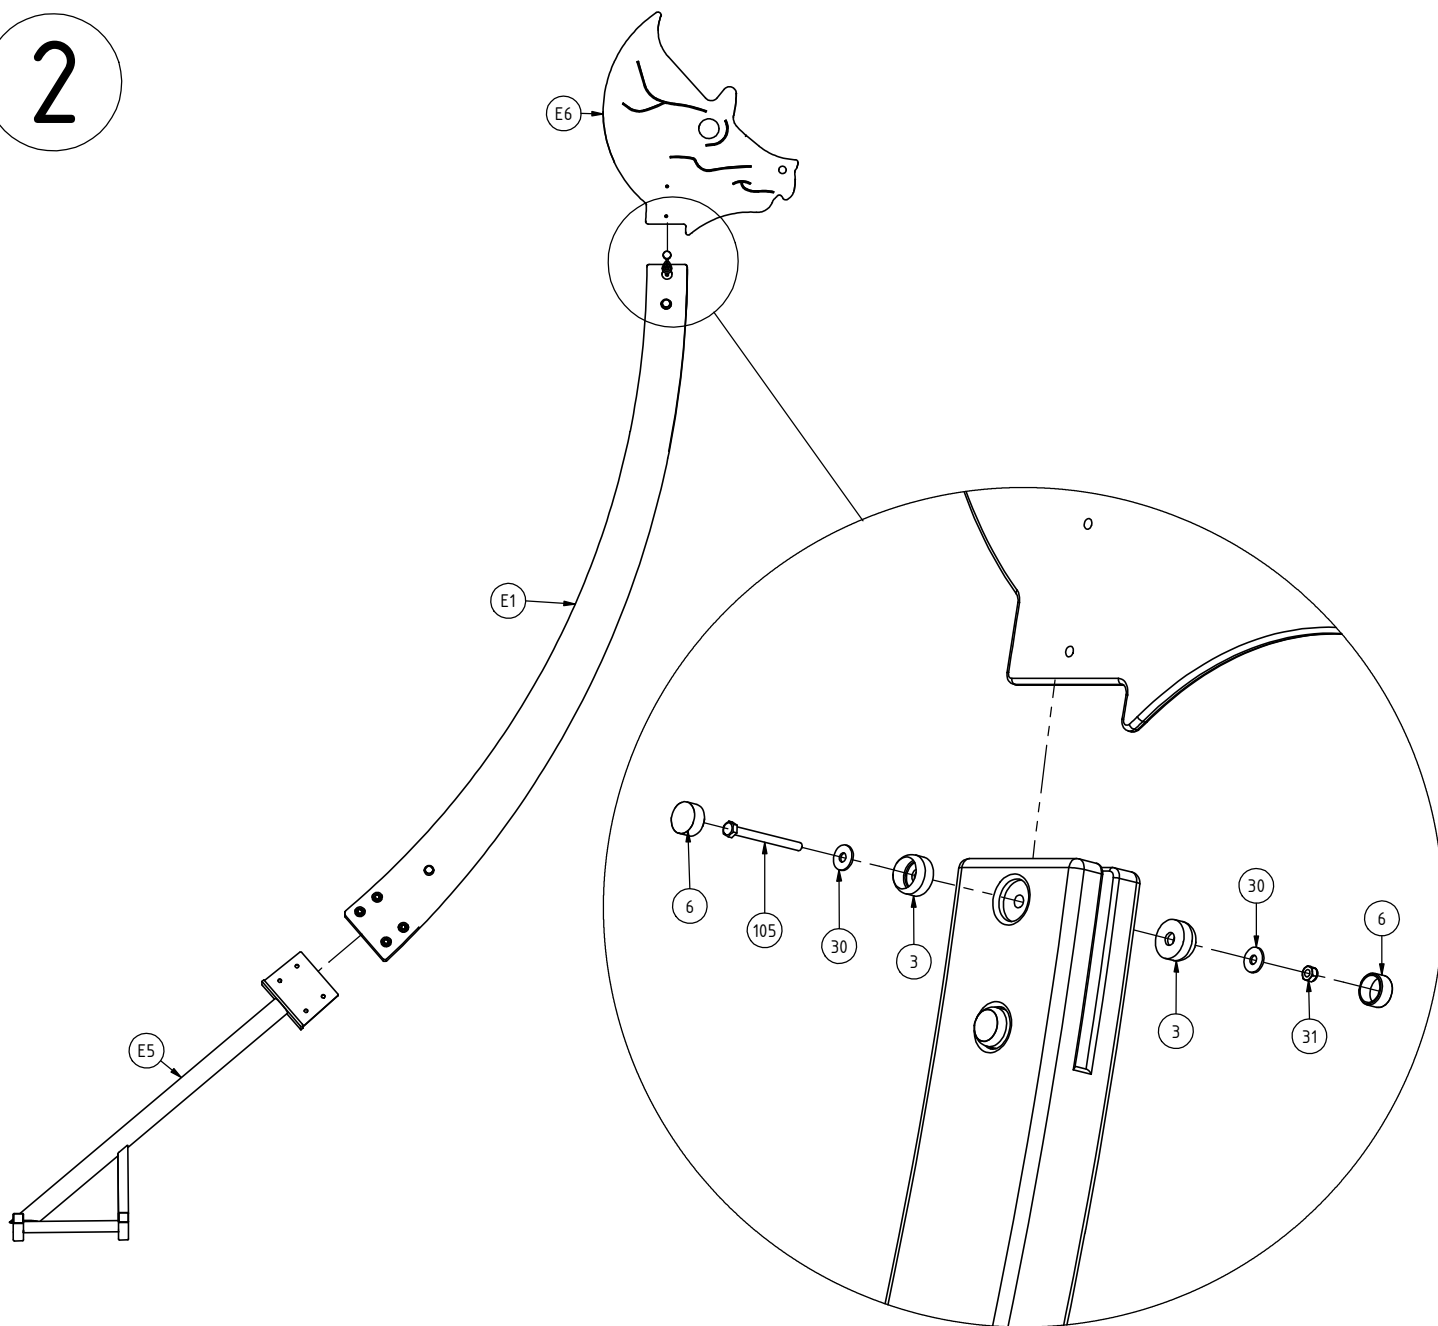



3

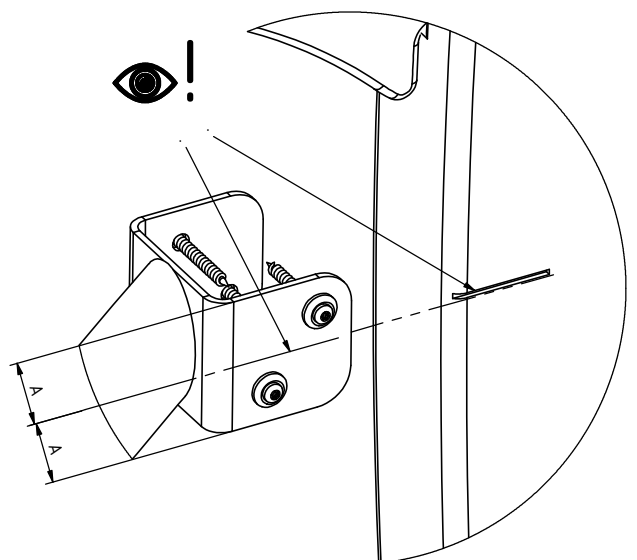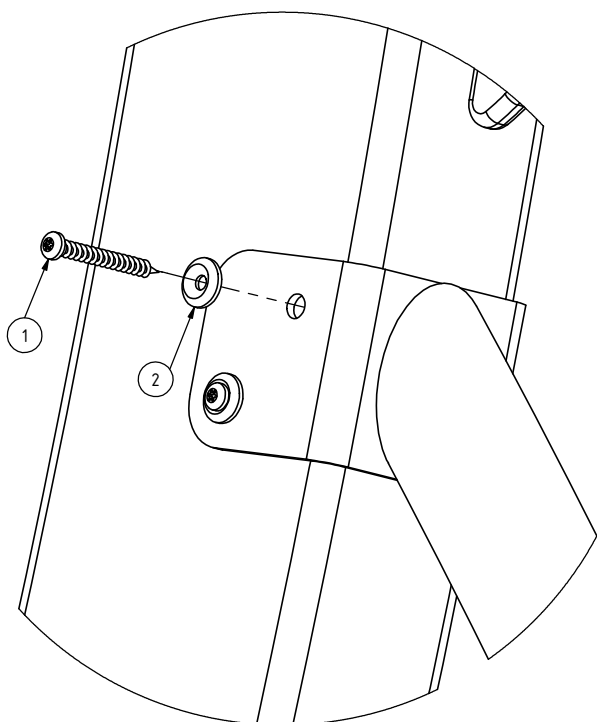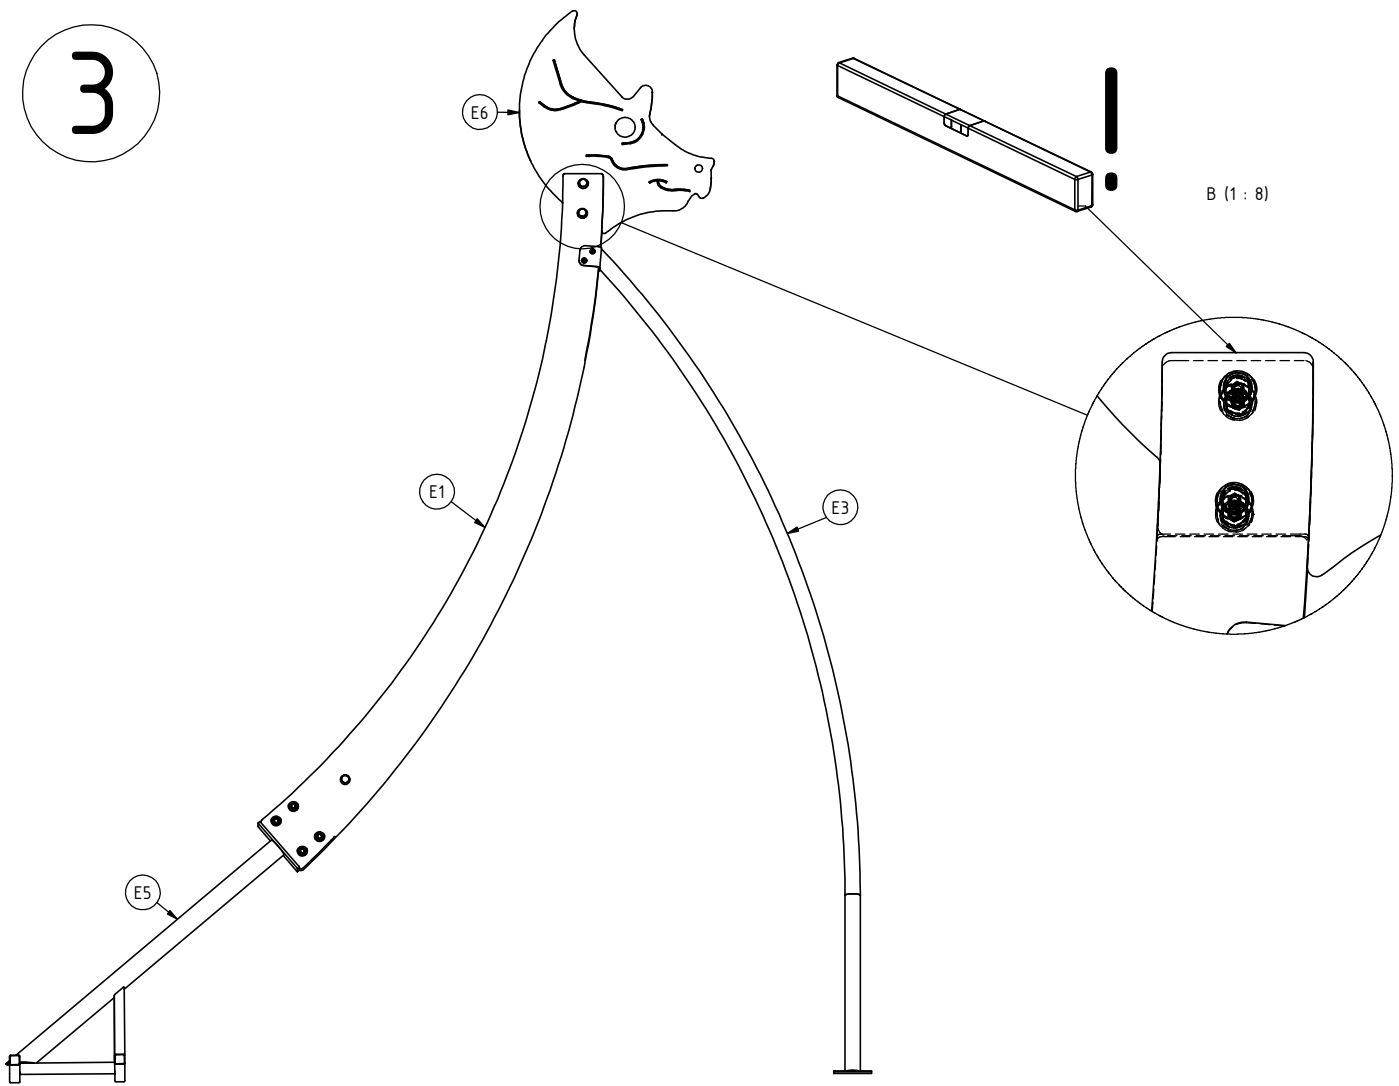





C-C (1 : 50)


4

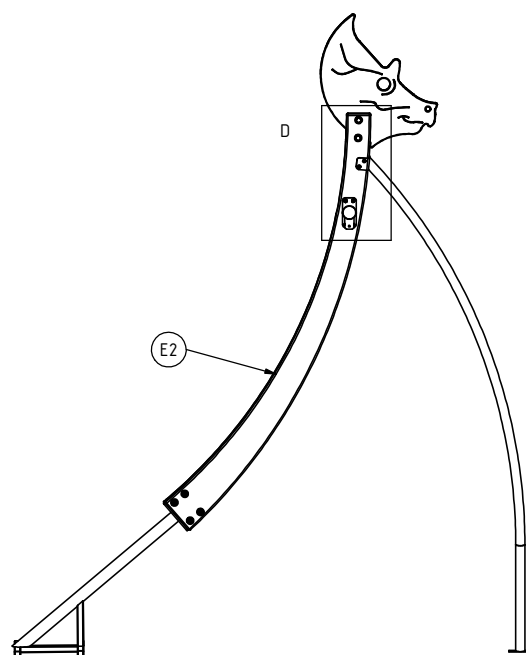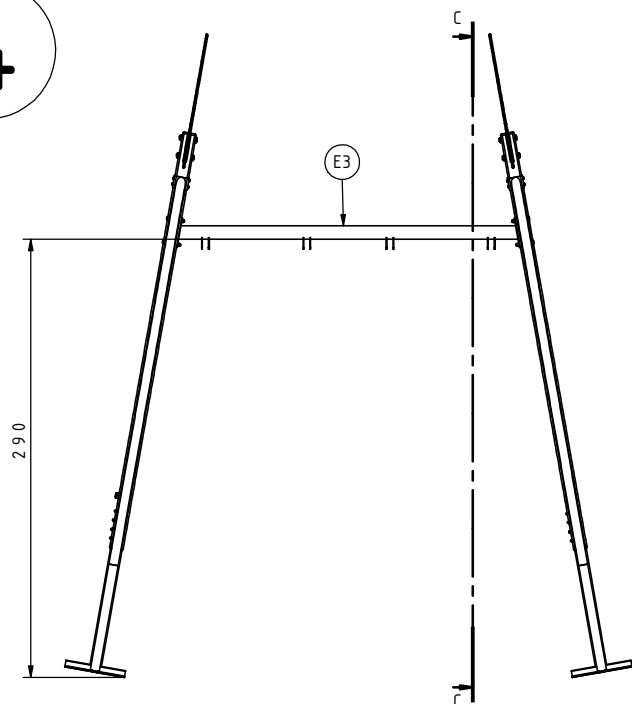



D (1 : 10)

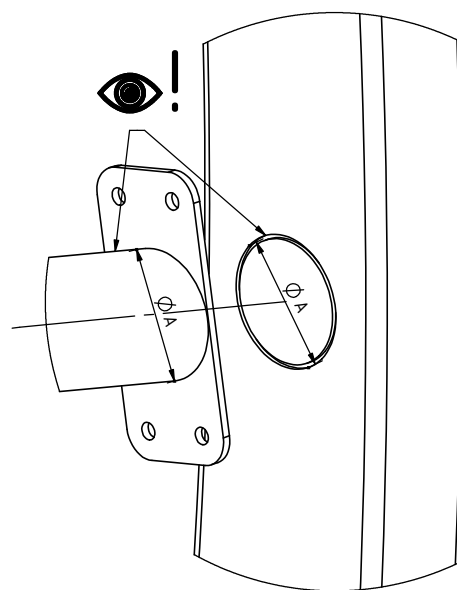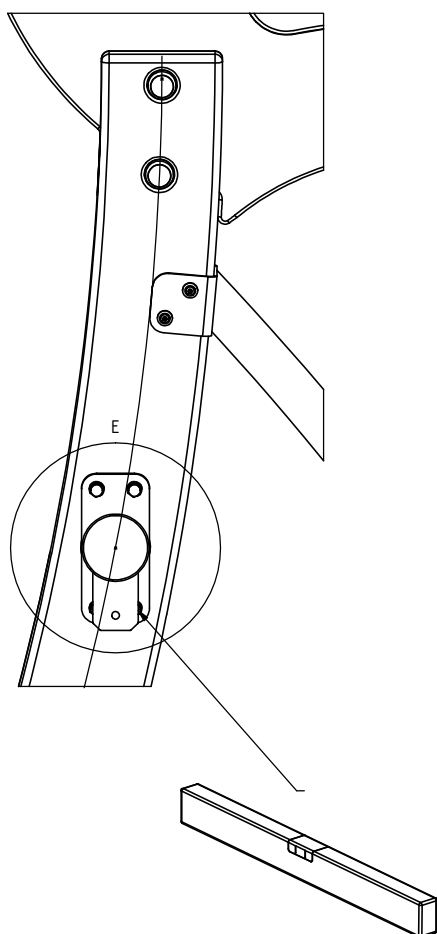


E (1 : 5)

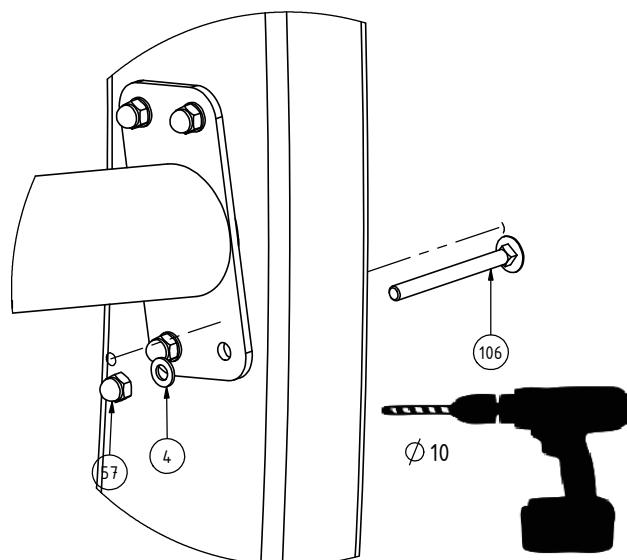


5

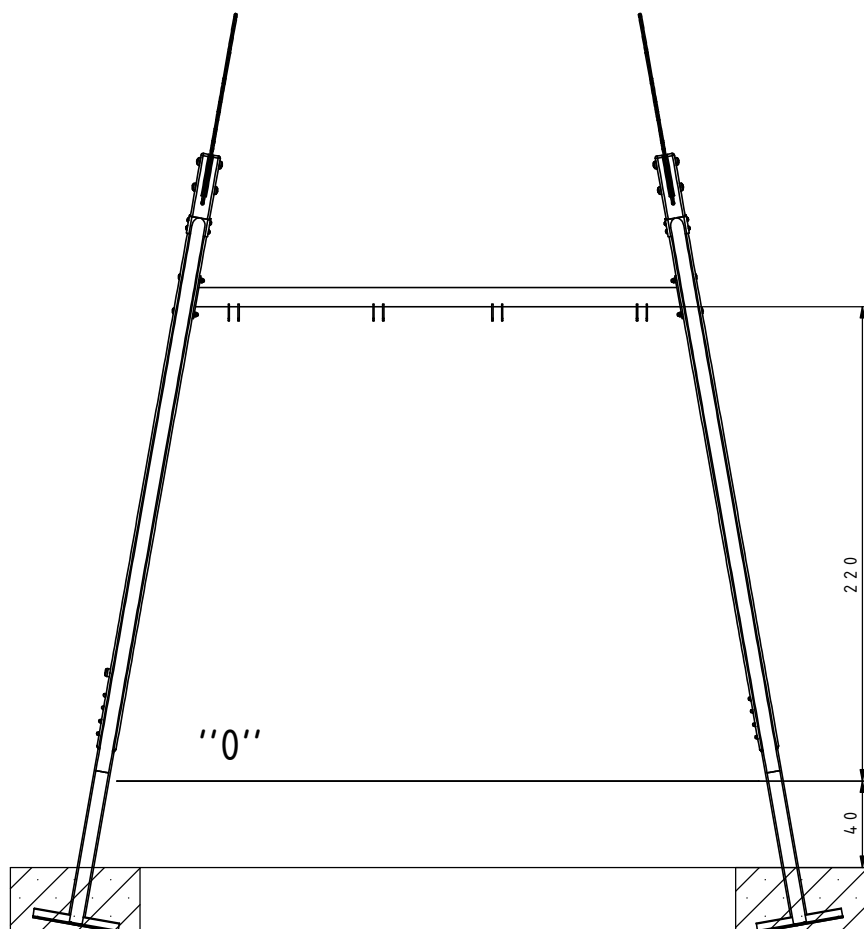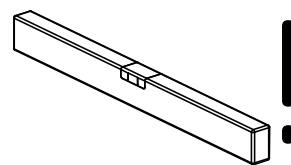

B25 0,4 m<sup>3</sup>

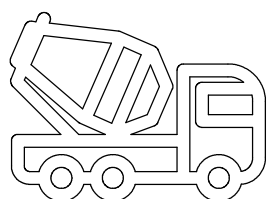

min. 48H

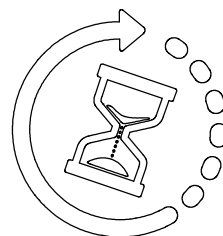


6

INST\_Z\_3

E7

E7

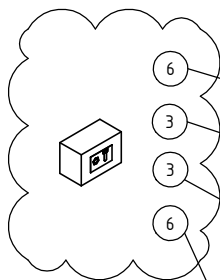

DIN 931 - M8x70  
DIN 9021 - 8x24

DIN 9021 - 8x24

DIN 985 - M8

DIN 9021 - 8x24

DIN 9021 - 8x24

